



NORTH READING PUBLIC SCHOOLS

“Pursuit of Excellence”

ADVERTISEMENT FOR BID

The School Department for the Town of North Reading, Massachusetts will accept sealed bids for sponsorship and sign space on new bleacher project at the varsity baseball field located at the Middle/High School at 189 Park Street. Pending appropriation of funds, the bleachers could be installed as early as May of 2024 and the School Department is looking for interested sponsorships for sign space on the new bleachers for a fixed three-year period.

Bids can be emailed to Michael Connelly, Assistant Superintendent of Finance and Operations, at mconnelly@nrpsk12.org. Bids may also be dropped off at the North Reading Public Schools Finance Office at 189 Park Street, North Reading, MA 01864. All bids must be received by Friday, April 26, 2024 no later than 11:00 a.m. All bids will be publicly opened and read at that time at the 189 Park Street address. All prospective bidders are invited to view the location of the bleachers at the Middle/High School Carey Park at 189 Park Street, North Reading, MA 01864 on Friday, April 19, 2024 at 2:00 p.m.

Specifications for bidders may be obtained on or after Wednesday, April 3, 2024 on the District website or at the 189 Park Street Business Office address. The North Reading Public Schools reserves the right to reject any or all bids, or to accept any parts thereof, which it considers most advantageous to the Town of North Reading.

Michael Connelly
Assistant Superintendent of Finance
North Reading Public Schools
April 3, 2024

**BASEBALL BLEACHER
SPONSHORSHIP
GENERAL SPECIFICATIONS and REQUIREMENTS**

1.01 Sealed bids are to be received in accordance with the time and date indicated on Invitation to Bid

INVITATION TO BID – BASEBALL BLEACHER SIGN SPACE

1.02 All bids are to be addressed as follows: Address for Bids

North Reading Public Schools
Business Office - Purchasing
189 Park Street
North Reading, MA 01864

Bids can be hand delivered to 189 Park Street, North Reading, MA 01864. Each bid shall be clearly marked in the lower left hand corner of the envelope:

SEALED BID –Bleacher Sign Sponsorship Space

All bids will be publicly opened on April 26, 2024 at 11:00 am, in the North Reading Public School Business office at 189 Park Street, North Reading, MA 01864.

Bid Deadline

Each bid shall be made on the form(s) attached herewith. No bid received after the time established for the receipt of bids will be considered, regardless of the cause of delay in the receipt of any such bid.

Action on the award will be taken within 72 hours following the date set for the opening thereof. The successful bidder will have 48 hours after notification of the award to deliver a certified; bank or treasurers check made payable to the North Reading Public Schools for the award amount to the 189 Park Street address. Failure to deliver such payment by the required deadline will void the bidder's proposal and the bid will then be awarded to the next highest bidder. Upon receipt of payment, the North Reading Public Schools will provide final proof of the sign design to the successful bidder(s). The District is seeking sponsorships for the new bleachers and will accept the highest bidders assuming all other conditions are met.

Award
Instructions

GENERAL SPECIFICATIONS:

1.03 Sign Sponsorship Space New Athletic Baseball Bleachers Model/Space

1.04 Baseball Bleachers, 4 feet by 6 feet sign logo advertisement space is available. See attached design photo of the bleachers. Description

1.05 Sponsorship space is available for a three-year term. The sponsorship would include space on the bleachers as well as announcements of the school partnership and recognition at all home baseball games. Term

| | | |
|------|---|----------------------------|
| 1.06 | The new bleachers are intended to be ordered and installed during the late Spring (May/June) of 2024 and will be in new condition. | Condition |
| 1.07 | Bidders are invited to view the existing bleacher space at the 189 Park Street address by contacting, Sonny Campagna, Director of Facilities, at 978-360-1687. Bidders will not be allowed on the premises with receiving prior approval first. There will be a site-visit on April 19, 2024 at 2:00 p.m. Bidders must contact Michael Connelly, with the North Reading Public School Business Office at 978-526-5270 if they wish to attend the site visit during the above time frame. | Site Visit |
| 1.08 | The North Reading Public Schools is soliciting bids here under in order to comply with the provisions of Massachusetts General Law Chapter 30B. The North Reading Public Schools reserves the right to accept or reject any or all bids, or parts of bids, and to take any action as deemed by it to be in the best interest of the Town of North Reading, Public School Department. | Discretion with Bid Award |
| 1.09 | The Bid will be awarded to the highest acceptable Bidder(s) who has met all requirements and bid deadlines. | Bid Award |
| 1.10 | The minimum acceptable bid is \$3,000. | Minimum bid |
| 1.11 | Bids will be submitted in accordance with all specifications. All questions and requirements must be answered or addressed, if applicable, on the forms provided. | Bid Submission Requirement |
| 1.12 | Bidders should also submit a proof of the intended design of the sign in color with their bid. | Design Submission |
| 1.13 | Bidders should also submit a brief statement that describes their companies Mission. The School Committee through the Superintendent and or his/her designee shall retain final authority in the decision to enter into a school – corporate / business / benefactor partnership. | Mission Statement |

Bid Pricing Form

Bidder Name: _____

Contact Information: _____


Bidder Address: _____

Phone Number: _____

Price: _____

Mission Statement: _____

Please attach a design of the sign and specifications in color.

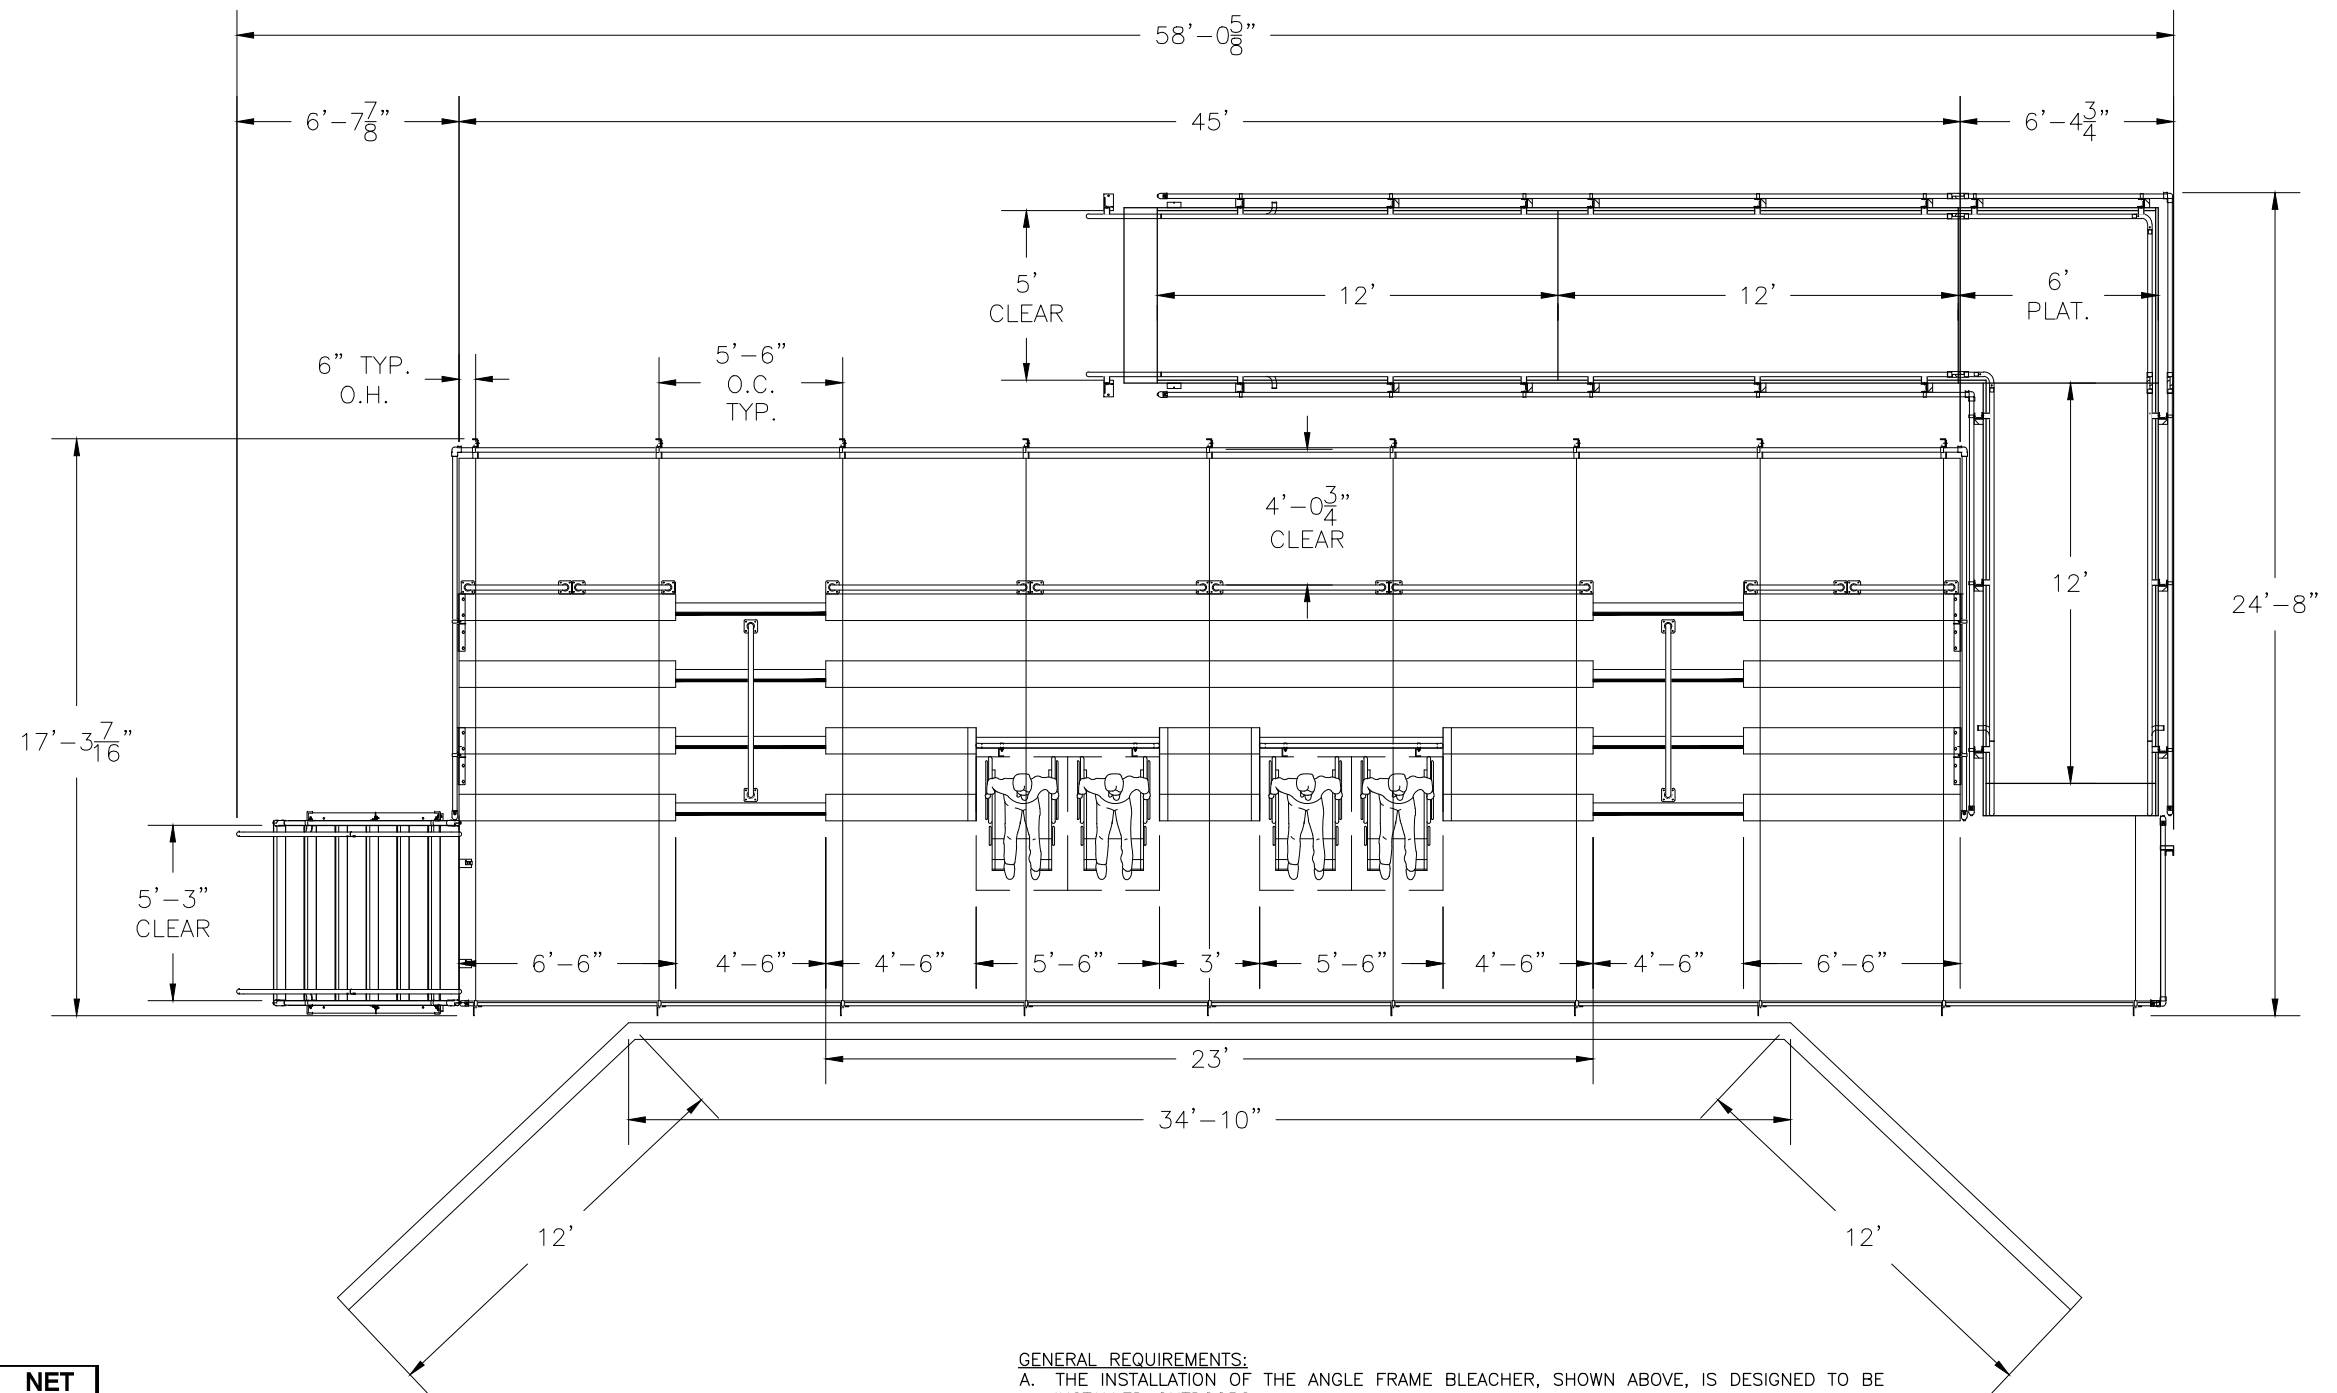

| SECTION LENGTH | GROSS SEATS | ACTUAL SEATS | NO. OF ROWS | NET SEATS |
|-----------------------------------|-------------|--------------|-------------|-----------|
| 6.5 | 4.33 | 4.00 | 4 | 16 |
| 23 | 15.33 | 15.00 | 2 | 30 |
| 4.5 | 3.00 | 3.00 | 2 | 6 |
| 3 | 2.00 | 2.00 | 2 | 4 |
| 4.5 | 3.00 | 3.00 | 2 | 6 |
| 6.5 | 4.33 | 4.00 | 4 | 16 |
| NET SEATS | | | | 78 |
| WHEELCHAIR SPACES | | | | 4 |
| TOTAL NET SEATING CAPACITY | | | | 82 |
| (BASED ON 18" PER SEAT) | | | | |

GENERAL REQUIREMENTS:

- A. THE INSTALLATION OF THE ANGLE FRAME BLEACHER, SHOWN ABOVE, IS DESIGNED TO BE INSTALLED OUTDOORS.
- B. INSTALLATION IS TO BE ON A FLAT LEVEL SURFACE WITH EITHER OF THE FOLLOWING CONDITIONS:
 1. CONCRETE PAD WITH A MINIMUM COMPRESSION STRENGTH OF 3000 PSI.
 2. SOIL WITH A MINIMUM SOIL BEARING OF 2000 PSI.
- C. REQUIRED SITE WORK TO MEET THE ABOVE NOTED REQUIREMENTS, IS THE SOLE RESPONSIBILITY OF THE OWNER AND TO BE COMPLETED BEFORE MATERIALS SHIP.
- D. OWNER TO LOCATE AND PROTECT UNDERGROUND CONDUIT, PLUMBING, AND/OR OTHER UTILITIES WHERE NEW WORK WILL BE PERFORMED.



PH: 888-568-9064 FAX: 260-482-7449 WWW.BLEACHERS.NET

This drawing and all information contained herein is the property of NATIONAL RECREATION SYSTEMS, INC. and is not to be reproduced without the express written permission of this manufacturer. We assume no responsibility for unauthorized use of this drawing. NATIONAL RECREATION SYSTEMS, INC. is not responsible for local permits and occupancy requirements.

MODEL: 36A-0404500CL04 SALES 2121

DESCRIPTION: 36" ELEV. 4 ROW 45'-0 SEATING PLAN

DRAWN BY: JCM


DATE: 3/11/24

REVISION: 0



SCALE: N.T.S.

SHEET NUMBER: TD.1

TYP. SEATING SECTION VIEW

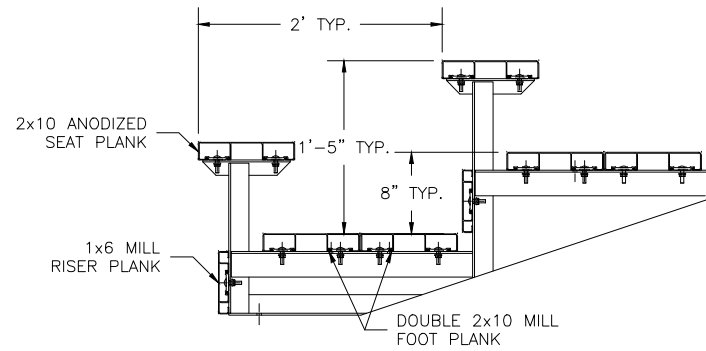

TYP. REAR WALKWAY HANDRAIL

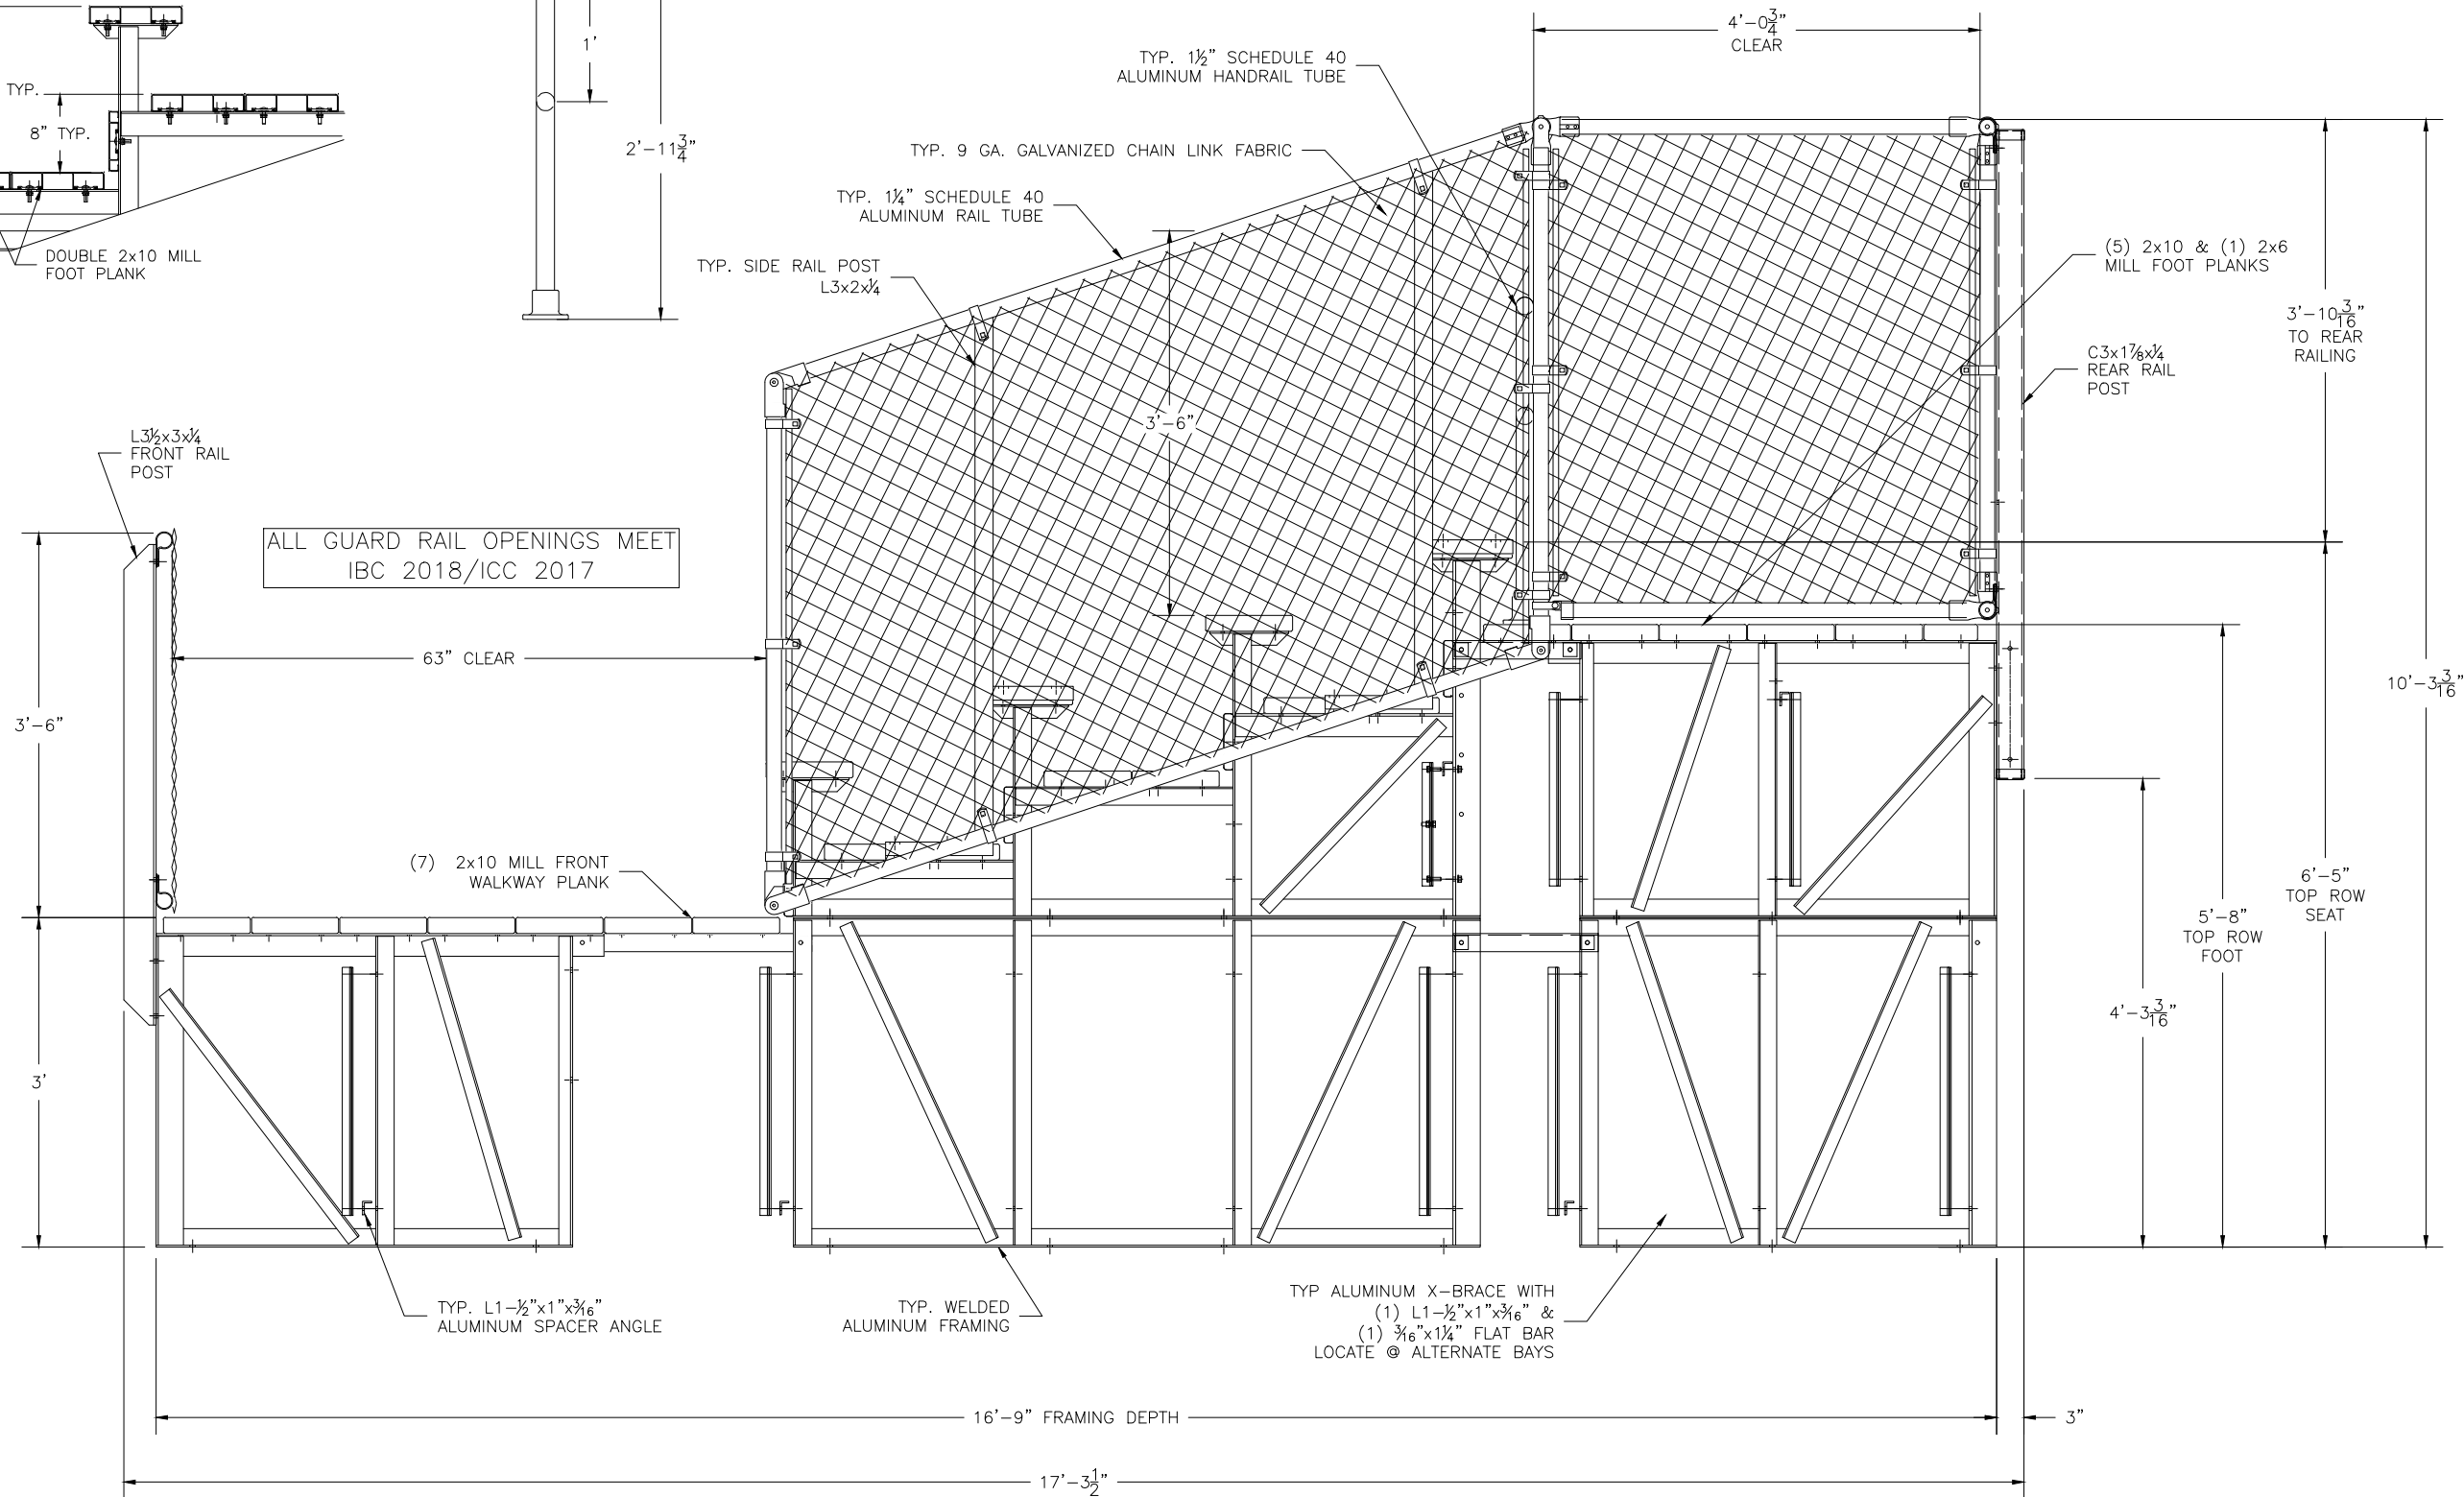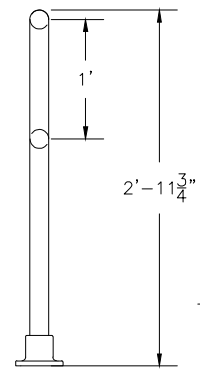

ALL GUARD RAIL OPENINGS MEET IBC 2018/ICC 2017

**ECONOMICAL MILL FINISH FOOT PLANK AND RISERS HAVE BEEN SPECIFIED ON THIS BLEACHER DESIGN. NRS WILL NOT BE RESPONSIBLE FOR DISCOLORATION OR STAINING (DARK BLACK, BROWN, OR WHITE RESIDUE) RESULTING FROM UNAVOIDABLE CONDENSATION THAT OCCURS DURING PACKING, TRANSPORTING AND STORAGE, PRECEDING AND/OR DURING INSTALLATION. REMOVAL OF THESE STAINS OR REPLACEMENT OF BOARDS UPON COMPLETION OF INSTALLATION IS NOT PART OF THIS CONTRACT BECAUSE STAINED MILL FINISH BOARDS MEET ALL SPECIFIED REQUIREMENTS. A CLEAR ANODIZED FINISH MAY BE QUOTED AT AN ADDITIONAL COST TO AVOID POTENTIAL DISCOLORATION OR STAINING.

NRS
National Recreation Systems
A PLAYCORE Company
PH: 888-568-9064 FAX: 260-482-7449 WWW.BLEACHERS.NET

This drawing and all information contained herein is the property of NATIONAL RECREATION SYSTEMS, INC. and is not to be reproduced without the express written permission of this manufacturer. We assume no responsibility for unauthorized use of this drawing. NATIONAL RECREATION SYSTEMS, INC. is not responsible for local permits and occupancy requirements.

| | |
|---------------------------------------------|---------------|
| MODEL: 36A-0404500CL04 SALES 2121 | |
| DESCRIPTION: 36" ELEV. 4 ROW ELEVATION VIEW | |
| DRAWN BY: JCM | DATE: 3/11/24 |
| REVISION: 0 | SCALE: N.T.S. |
| SHEET NUMBER: EL.1 | |